



External View - XXX Configuration - 3No. Panes Moving

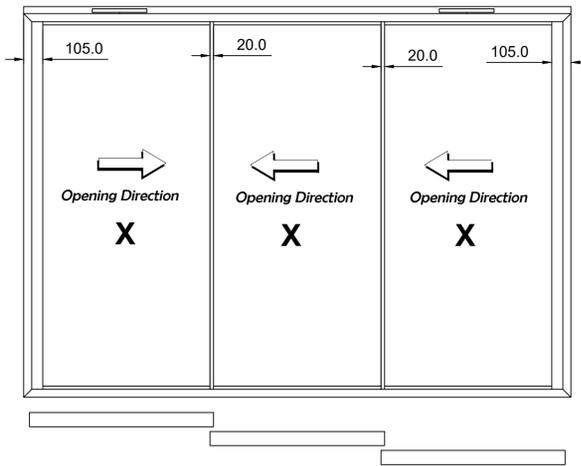

External View - XXX Configuration - 3No. Panes Moving

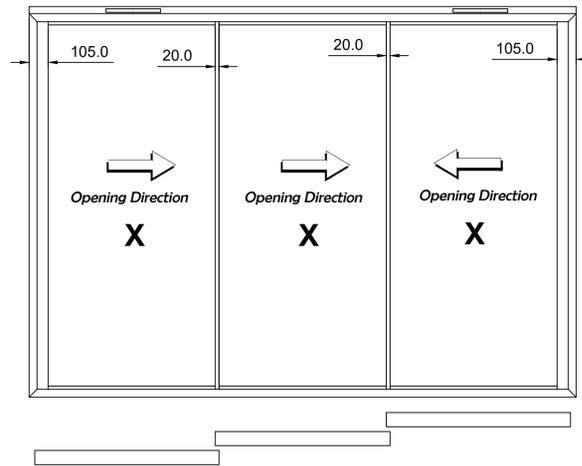

Standard Glazing Specification:

Clear Toughened Safety Glass
90% Argon Filled Cavity, Black WES
Clear Toughened Safety Glass PT+

Frame Specification:

Stock Colours : RAL 7016 Matt, RAL 9005 Matt, RAL 9016 Gloss
Powder Coating Thickness: 60 Microns
System: Cor Vision, 20mm Vertical Interlock
Handle: Protruding Lever Locking Handle
Lock Type: Euro Profile Cylinder With Key
Other Relevant Notes: All Gaskets To Be Black
Assumed Wind Load: 0.6kN/m²
Trickle Vents: If required we will assume 8000mm² minimum air flow, inline with building regulations

Cor Vision Handle:
Material: Aluminium
Stock Colours: Grey, Black or White



Trickle Vents (2No.)
Material: Aluminium
Stock Colours: Grey, Black or White
End Caps Finish: Black or White
Total Length: 400mm
Air Flow Each: 4069mm²
Total Air Flow: 8138mm²



NOTES:

Do Not Scale Off This drawing
External View
If In Doubt Ask

Revisions:

| REV. | DATE: |
|------|-------|
| | |
| | |
| | |

COR-LINE SYSTEMS LTD

REDEFINING SIGHTLINES
ELEVATING SPACES



JOB TITLE:
Indicative Designs

CLIENT:
XXXXXX


DRAWING TITLE:
Cor Vision - Elev XXX

| | | |
|-----------------|-------------------|-------------------|
| SCALE: N.T.S | DRAWN BY: XX | DATE: dd/mm/yy |
| SHEET A1 | CHECKED BY: XX | DATE: dd/mm/yy |


Cor-Line -CV-004

REV.
A


STATUS:
XXXX

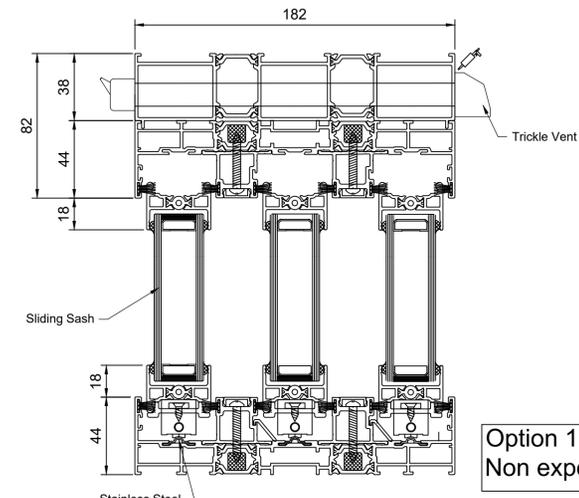

Option 1
Non exposed areas

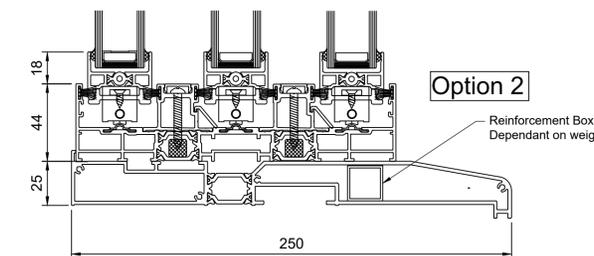

Option 2

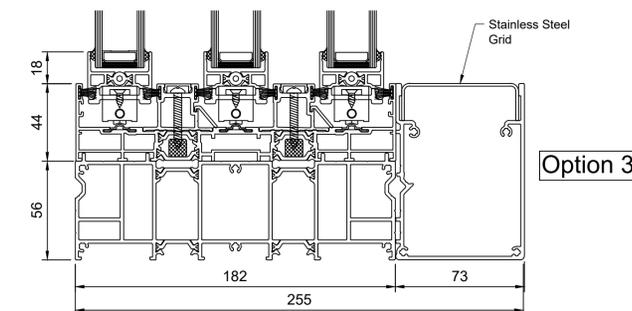

Option 3

